


DRM / NCR / PRYJ PLAN NO. 160/2024

NORTH CENTRAL RAILWAY

DIVISION	ROUTE (KMS)
PRAYAGRAJ DIVISION	1208.944 KMS.

CORRECTED UP TO 31.03.2024

B.G. Illrd & IVth LINE		LOCO SHED	
B.G. DOUBLE LINE		ELECTRIFIED ROUTE	
B.G. SINGLE LINE		DOUBLE LINE	
METRE GAUGE		SINGLE LINE	
NARROW GAUGE		PROPOSED NEW LINE	
PROPOSED GAUGE		PROPOSED DOUBLING	
CONVERSION			
DFC TRACK COMMISSIONED			
TEMPORARY DFC			
CONNECTION AT BDN STATION			

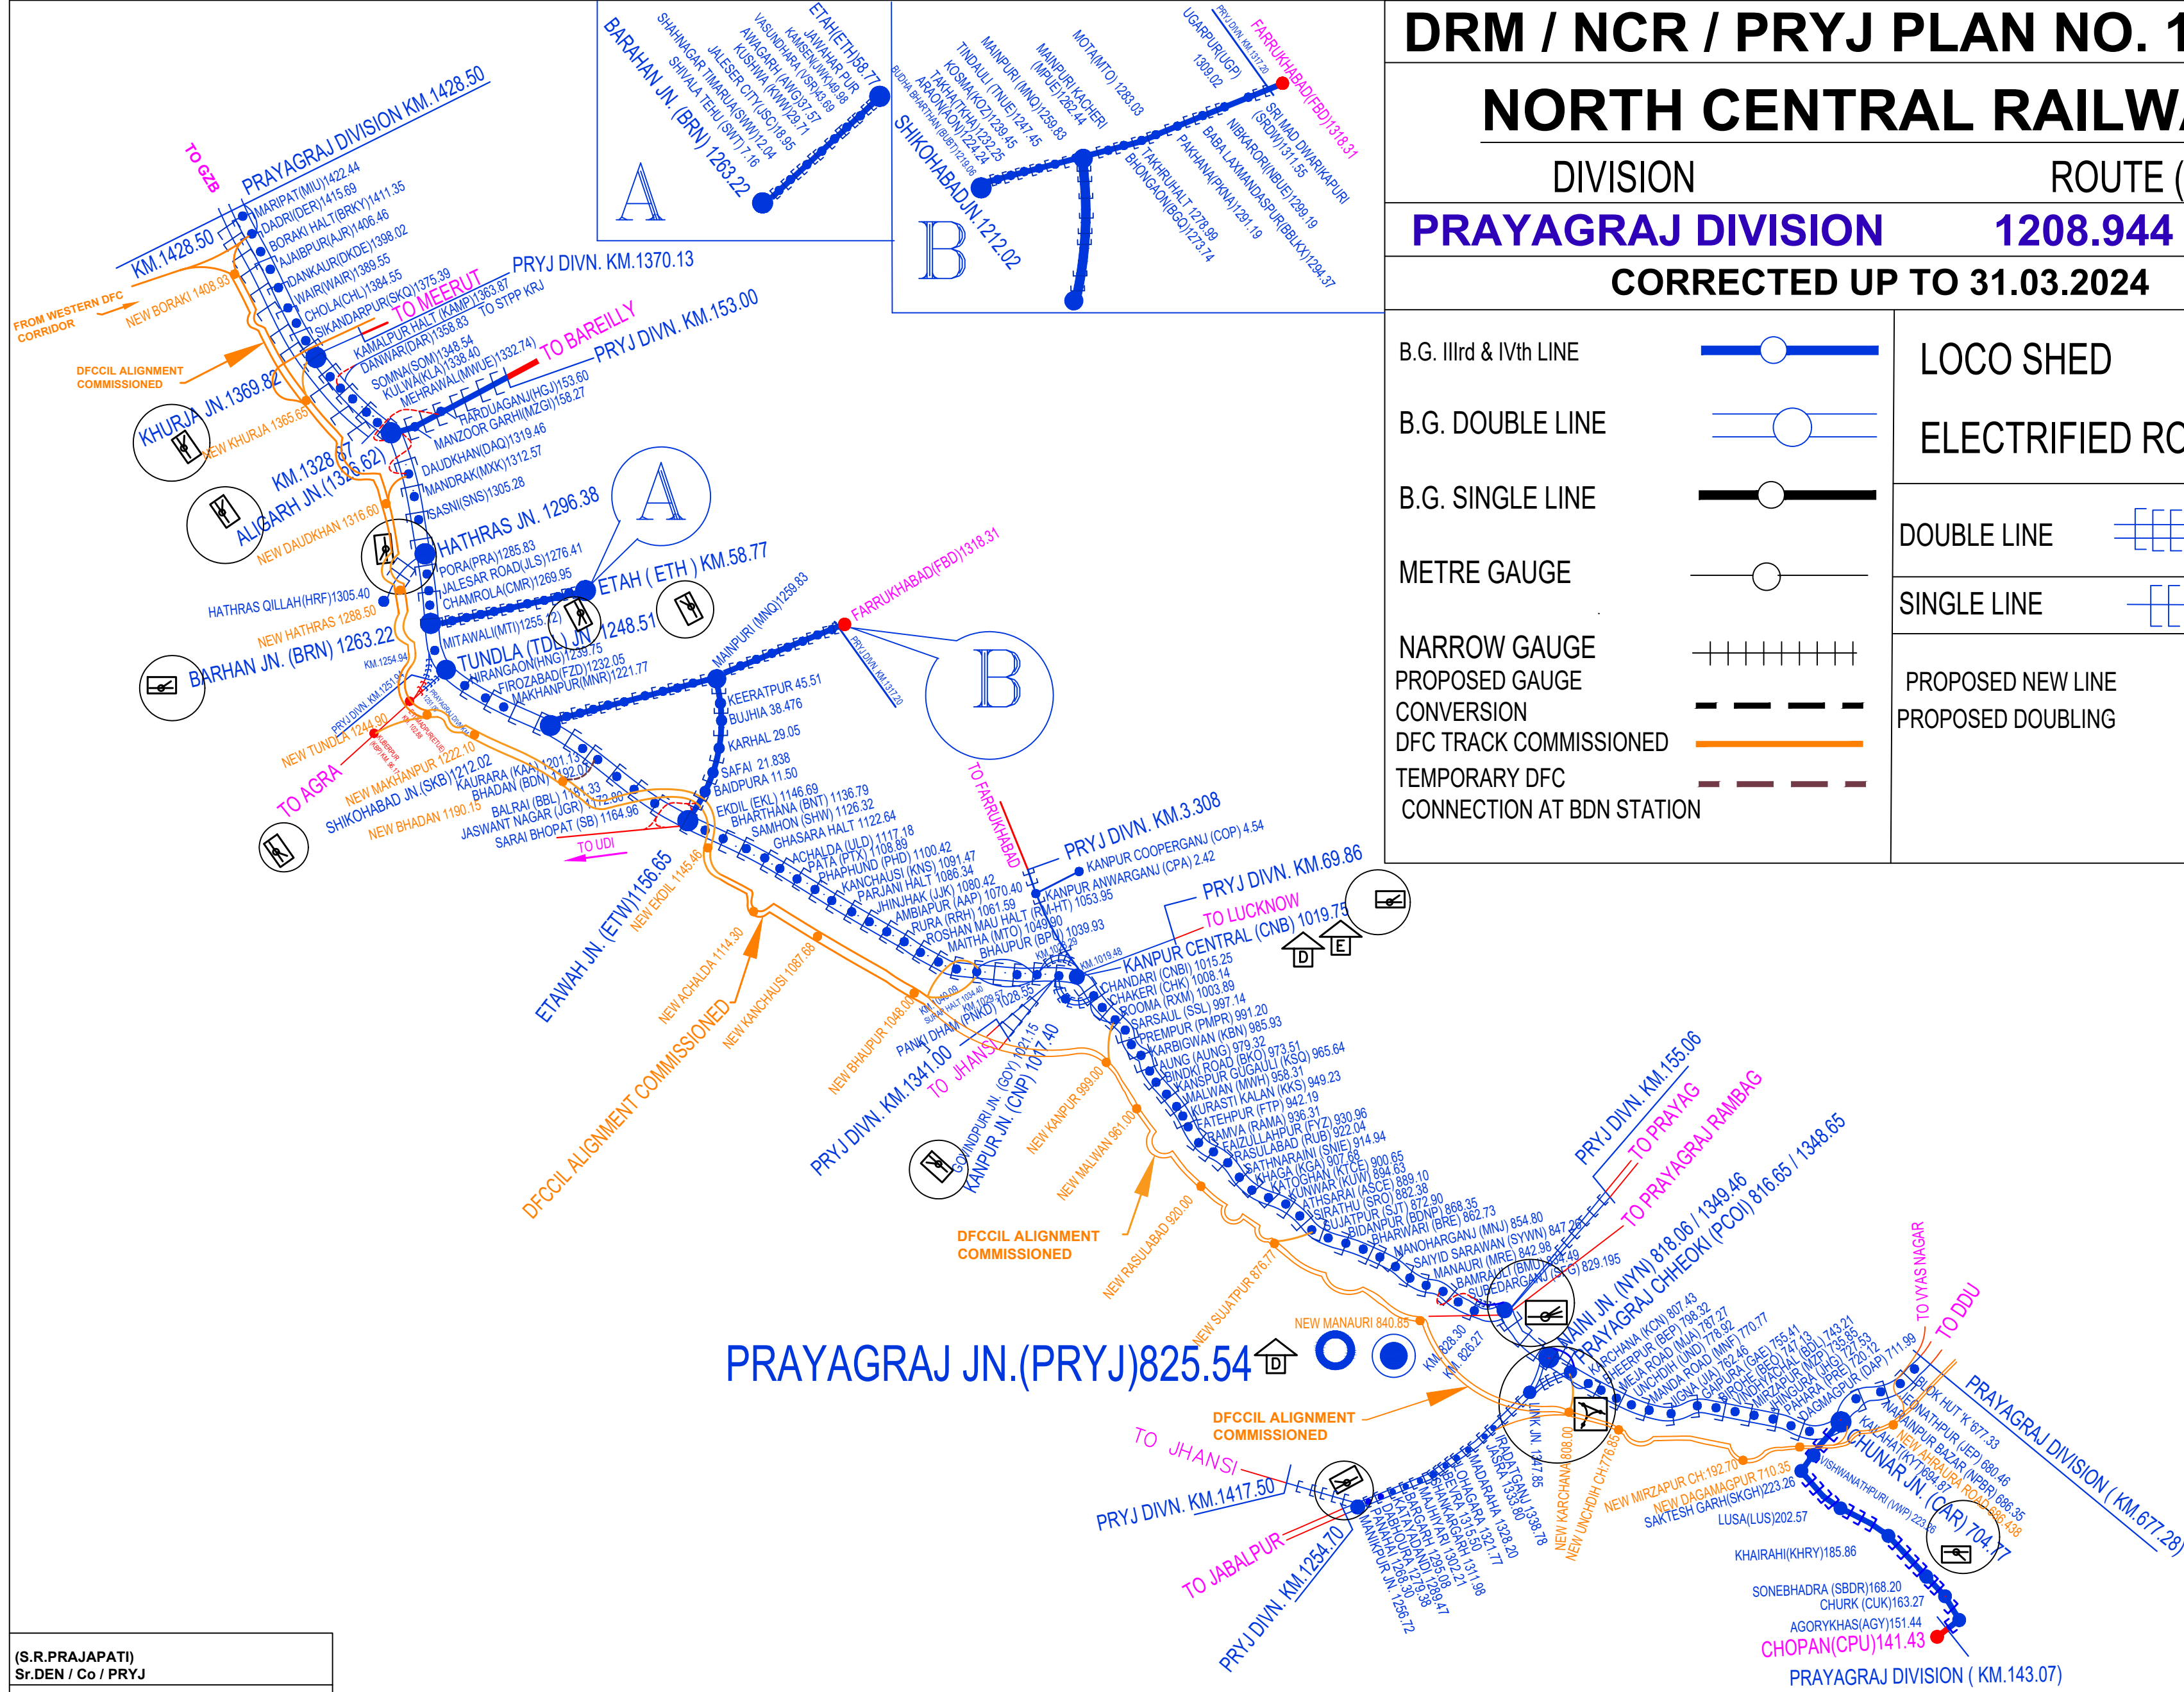

(S.R.PRAJAPATI) Sr.DEN / Co / PRYJ	
(PRAWESH VISHWAKARMA) ADEN/T/PRYJ	
DRAWN BY	